
CW-FS | QUICK GUIDE TO INSTALLATION

SIDERISE[®] *integrity in all we do*

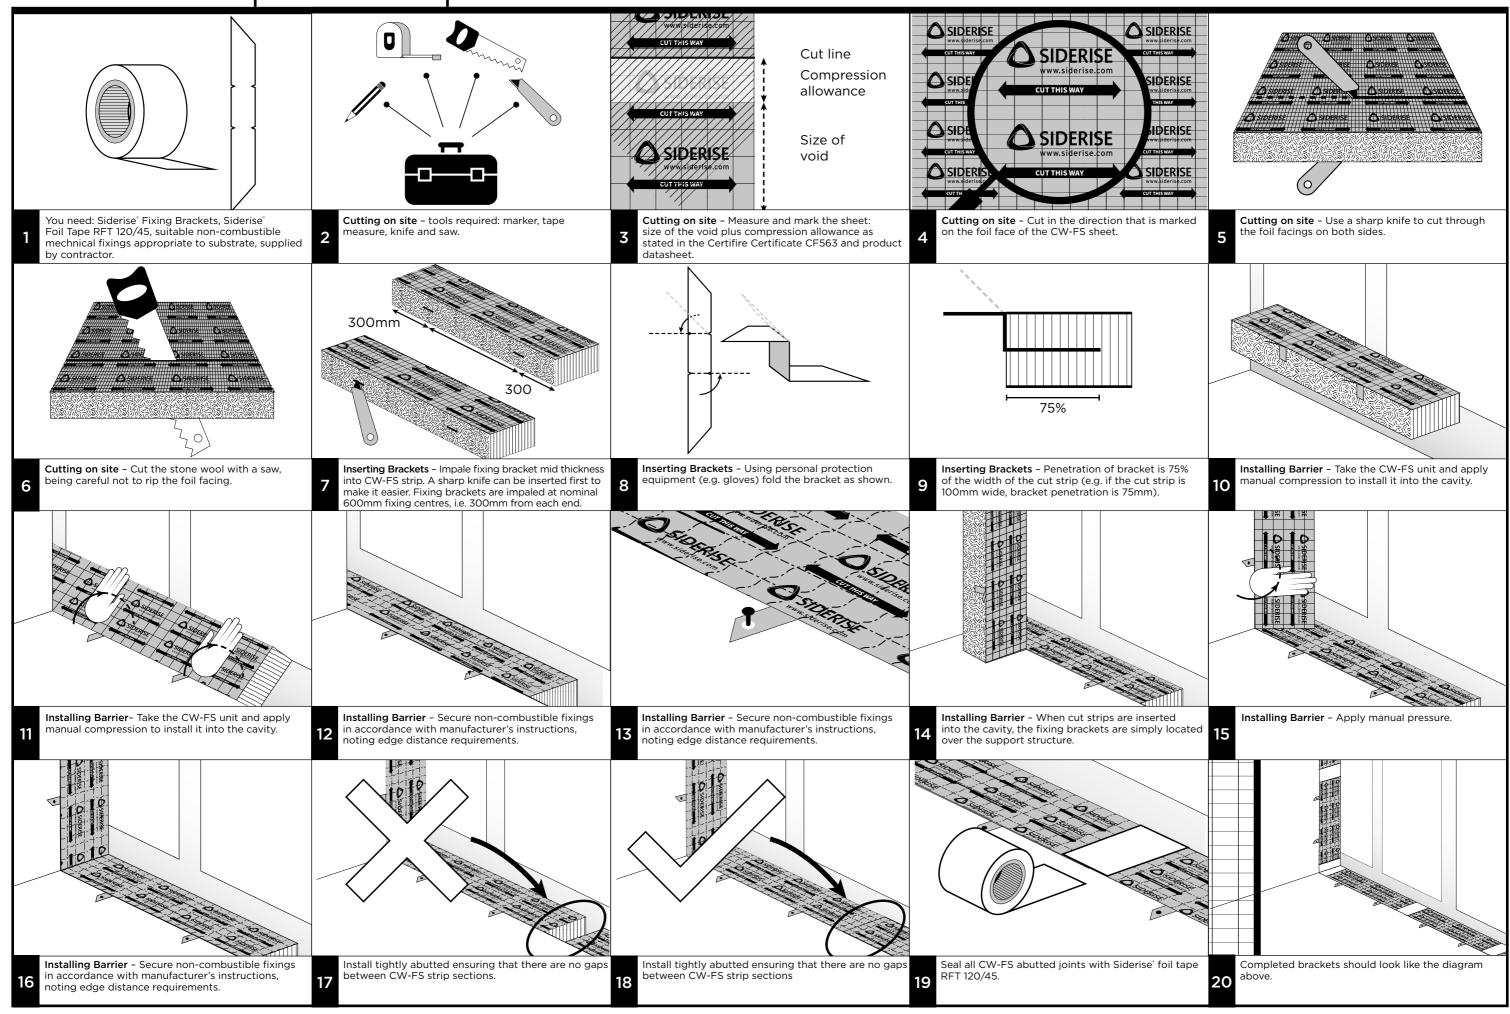

This is a generic guide and not project specific. You may have interfaces between Siderise cavity fire barriers and façade system components which require independent detailing, therefore please contact Siderise to arrange on-site training. We reserve the right to amend installation recommendations without notice. Siderise Group Forge Industrial Estate Maesteg Bridgend CF34 0AH UK. T: +44 (0)1656 730833 | F: +44 (0) 1656 812509 | E: technical@siderise.com